



6370 Ameriplex Dr., Suite 100    Office: 219-762-7024  
 Portage, IN 46368    Fax: 219-764-4261

[www.falk-pli.com](http://www.falk-pli.com)

**SURVEYED BY:** 0  
**DRAWN BY:** 0  
**CHECKED BY:** 0

Client 1  
 Client 2  
 Heater Drain Pump #2  
 © 4/21/2015  
 DRWG NO. **Preliminary-02**

CONTACT:

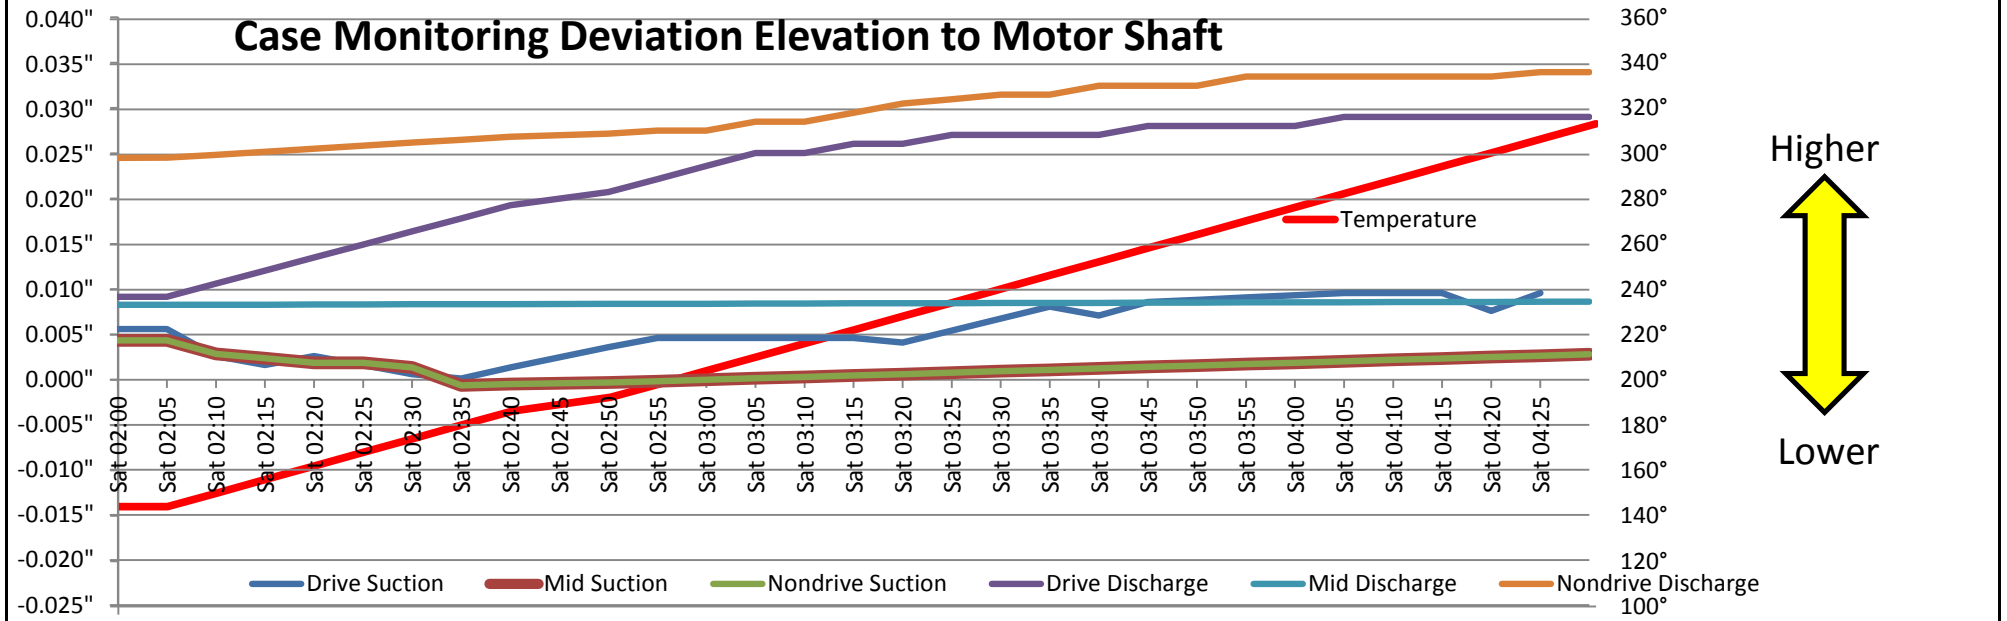
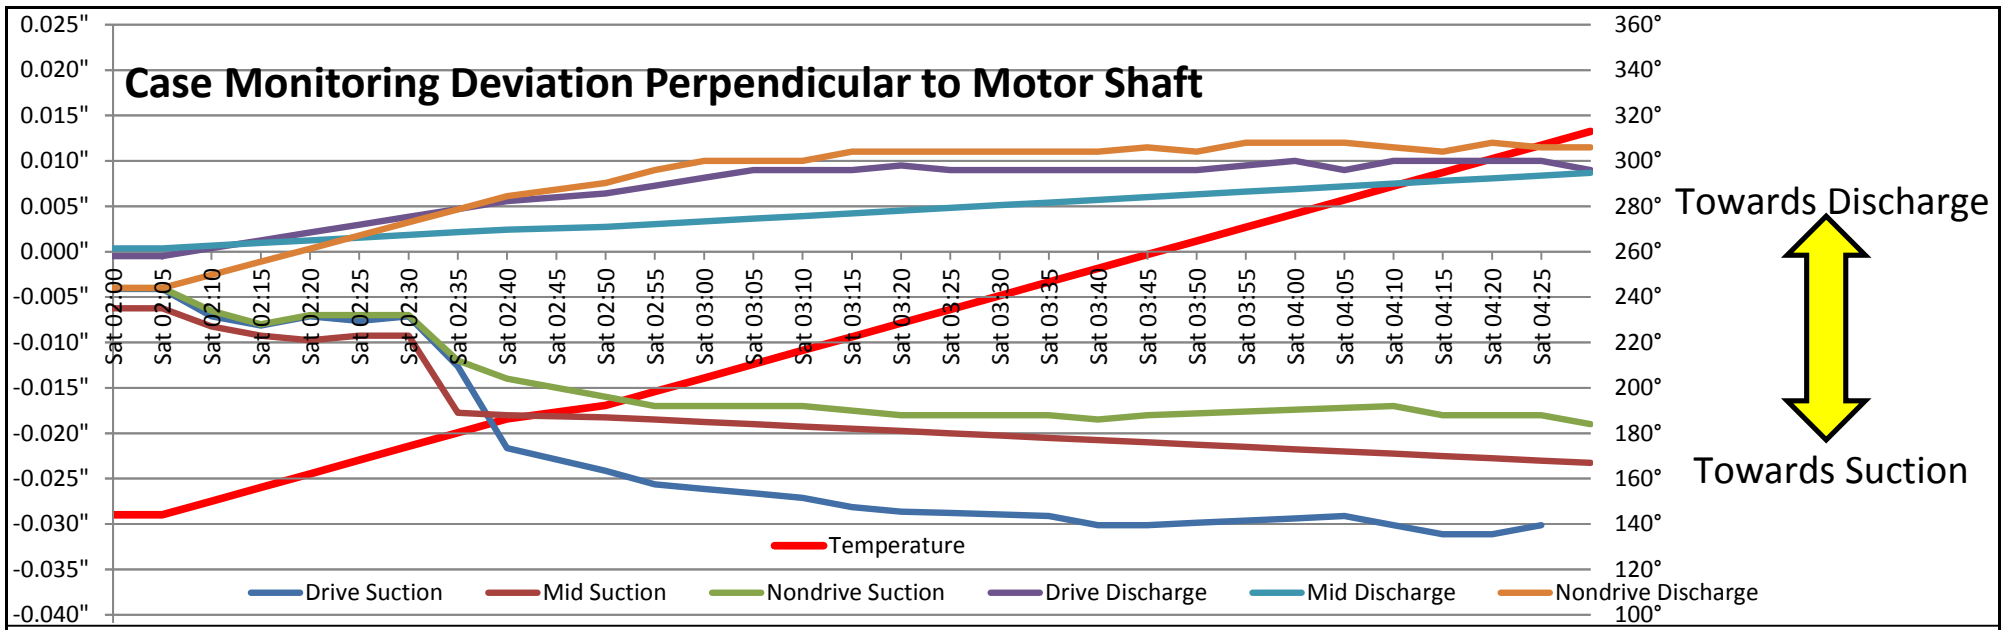


6370 Ameriplex Dr., Suite 100      Office: 219-762-7024  
 Portage, IN 46368                      Fax: 219-764-4261

[www.falk-pli.com](http://www.falk-pli.com)

**SURVEYED BY:** 0  
**DRAWN BY:** 0  
**CHECKED BY:** 0

Client 1  
 Client 2  
 Heater Drain Pump #2  
 © 4/21/2015  
 CONTACT:  
 DRWG NO. **Preliminary-02**

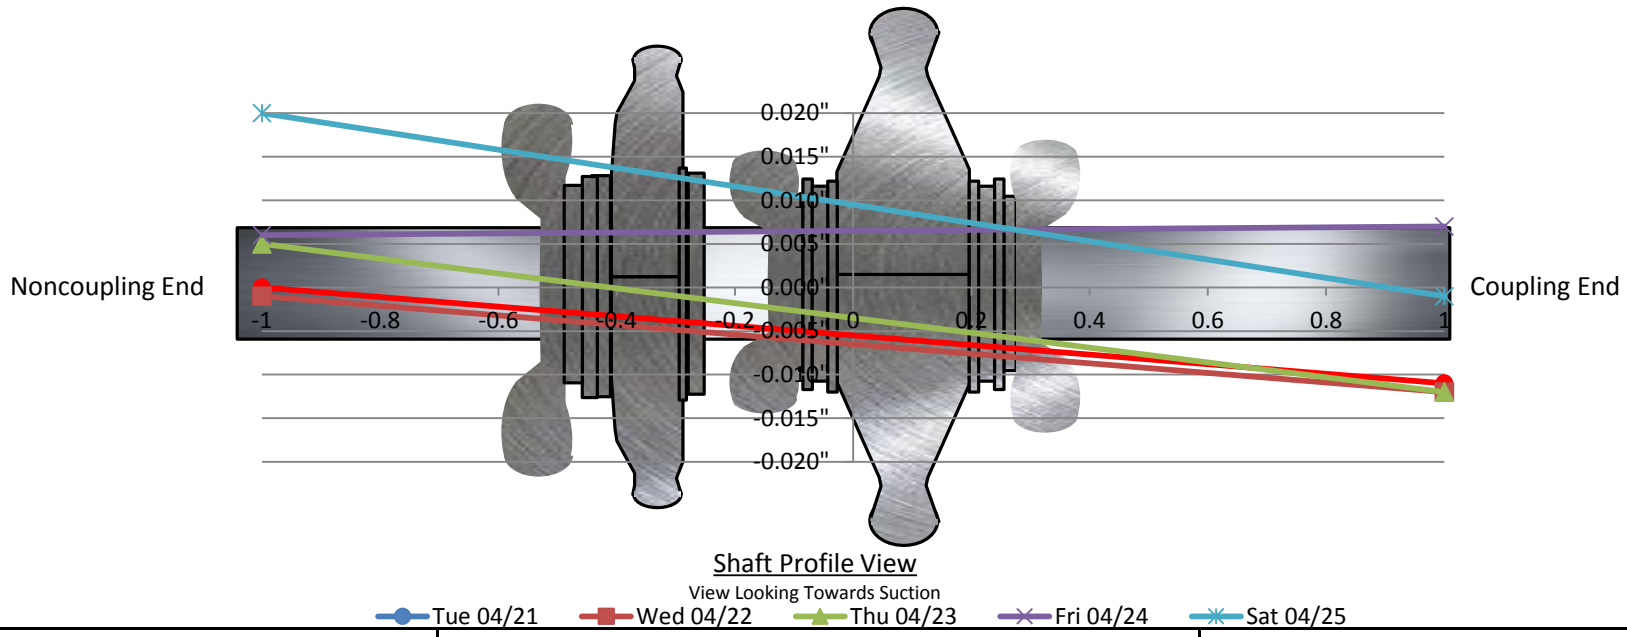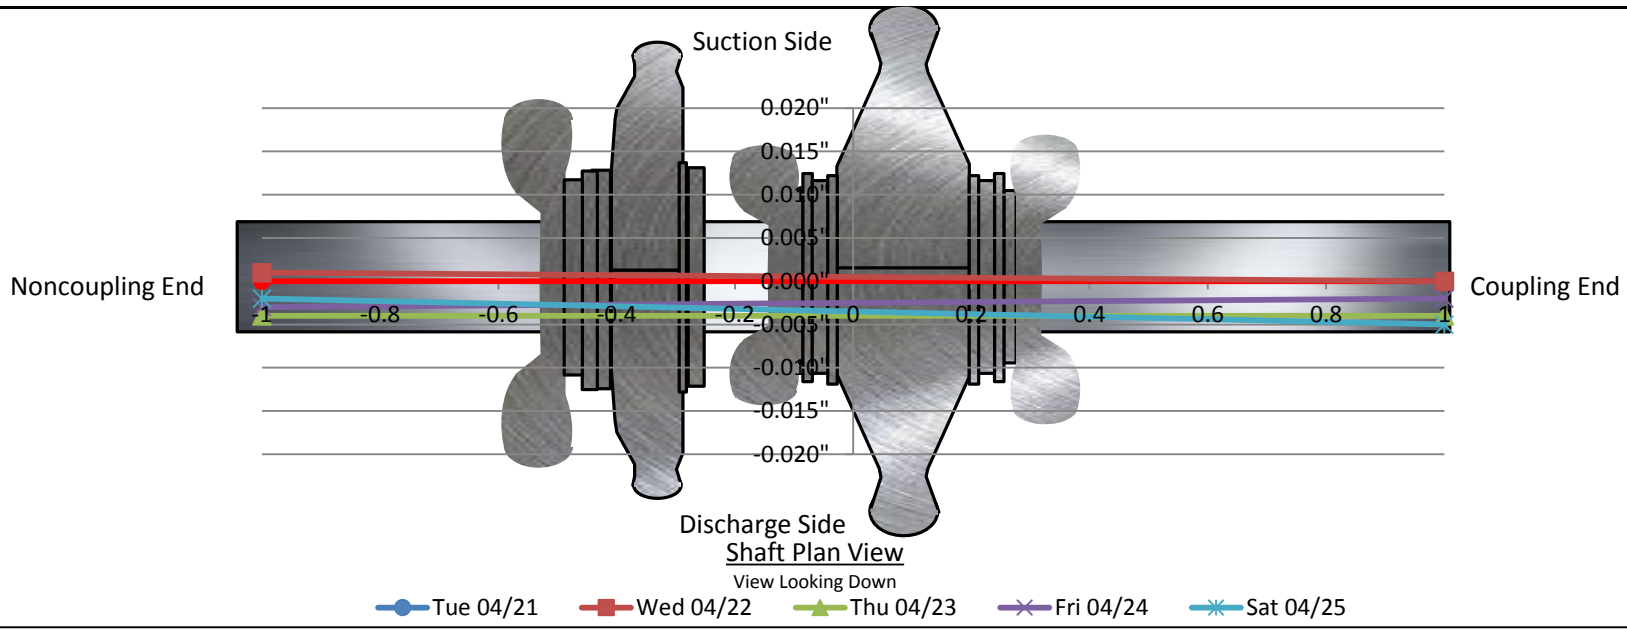

6370 Ameriplex Dr., Suite 100   Office: 219-762-7024  
 Portage, IN 46368   Fax: 219-764-4261  
[www.falk-pli.com](http://www.falk-pli.com)

**SURVEYED BY:** 0  
**DRAWN BY:** 0  
**CHECKED BY:** 0

Client 1  
 Client 2  
 Heater Drain Pump #2  
 © 4/21/2015  
 CONTACT:  
 DRWG NO. **Preliminary-02**