


PLAN VIEW

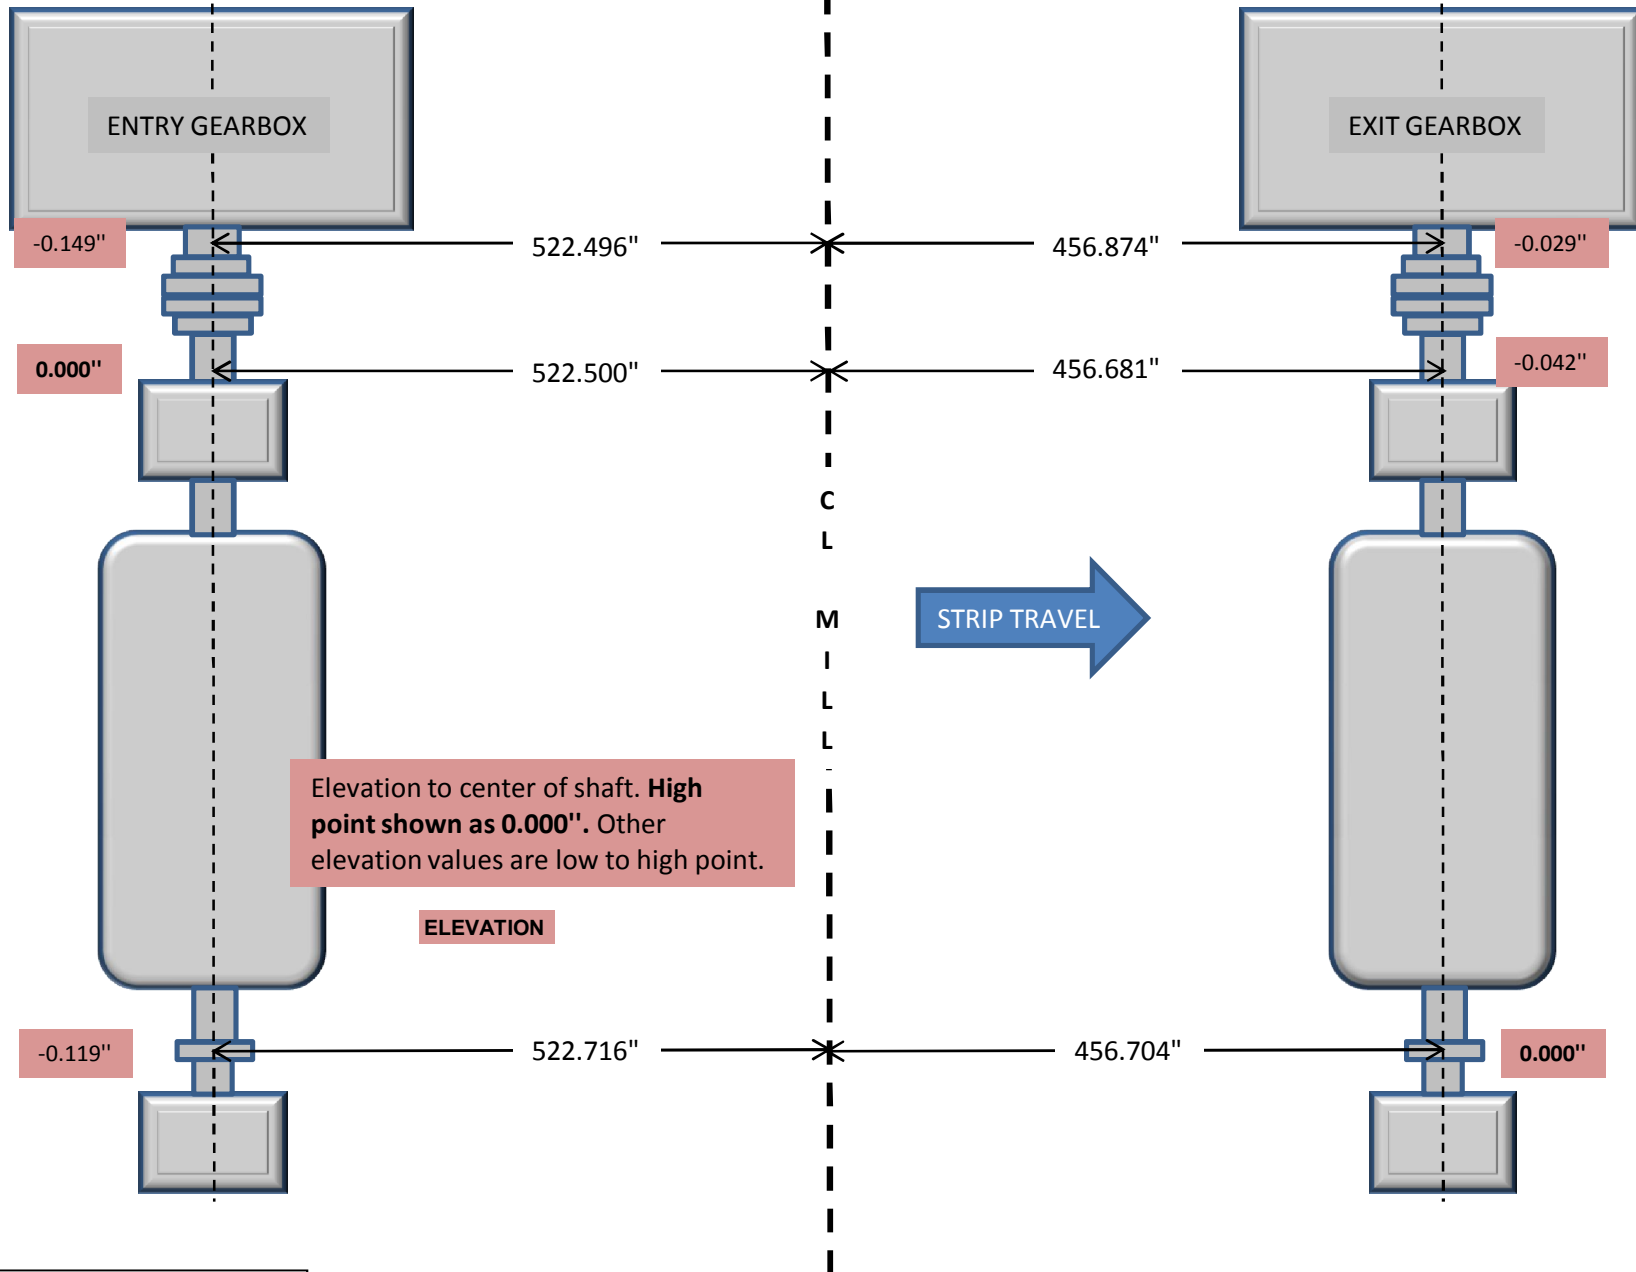

FALK PLI

Engineering & Surveying

5979 McCasland Avenue
Portage, IN 46368
888-965-1143
www.falk-pli.com

SURVEY BASED FROM CENTERLINE OF 4 HI,
AND GRAVITY LEVEL

Surveyed By:

Reported By:

Checked By

PLATE MILL
FURNACE DRUMS

CONTACT:

DRWG NO.

©